


HEATED: 1,775, PORCH: 535, GARAGE: 900, SLAB: 3,337, FRAME: 3,710
 CRESCENT OAK CUSTOM HOMES, LLC, © 2021
 DRAWN BY: STEPHEN W. FREEMAN
 FLOOR PLAN SCALE: 1/4" @ 18" x 24"

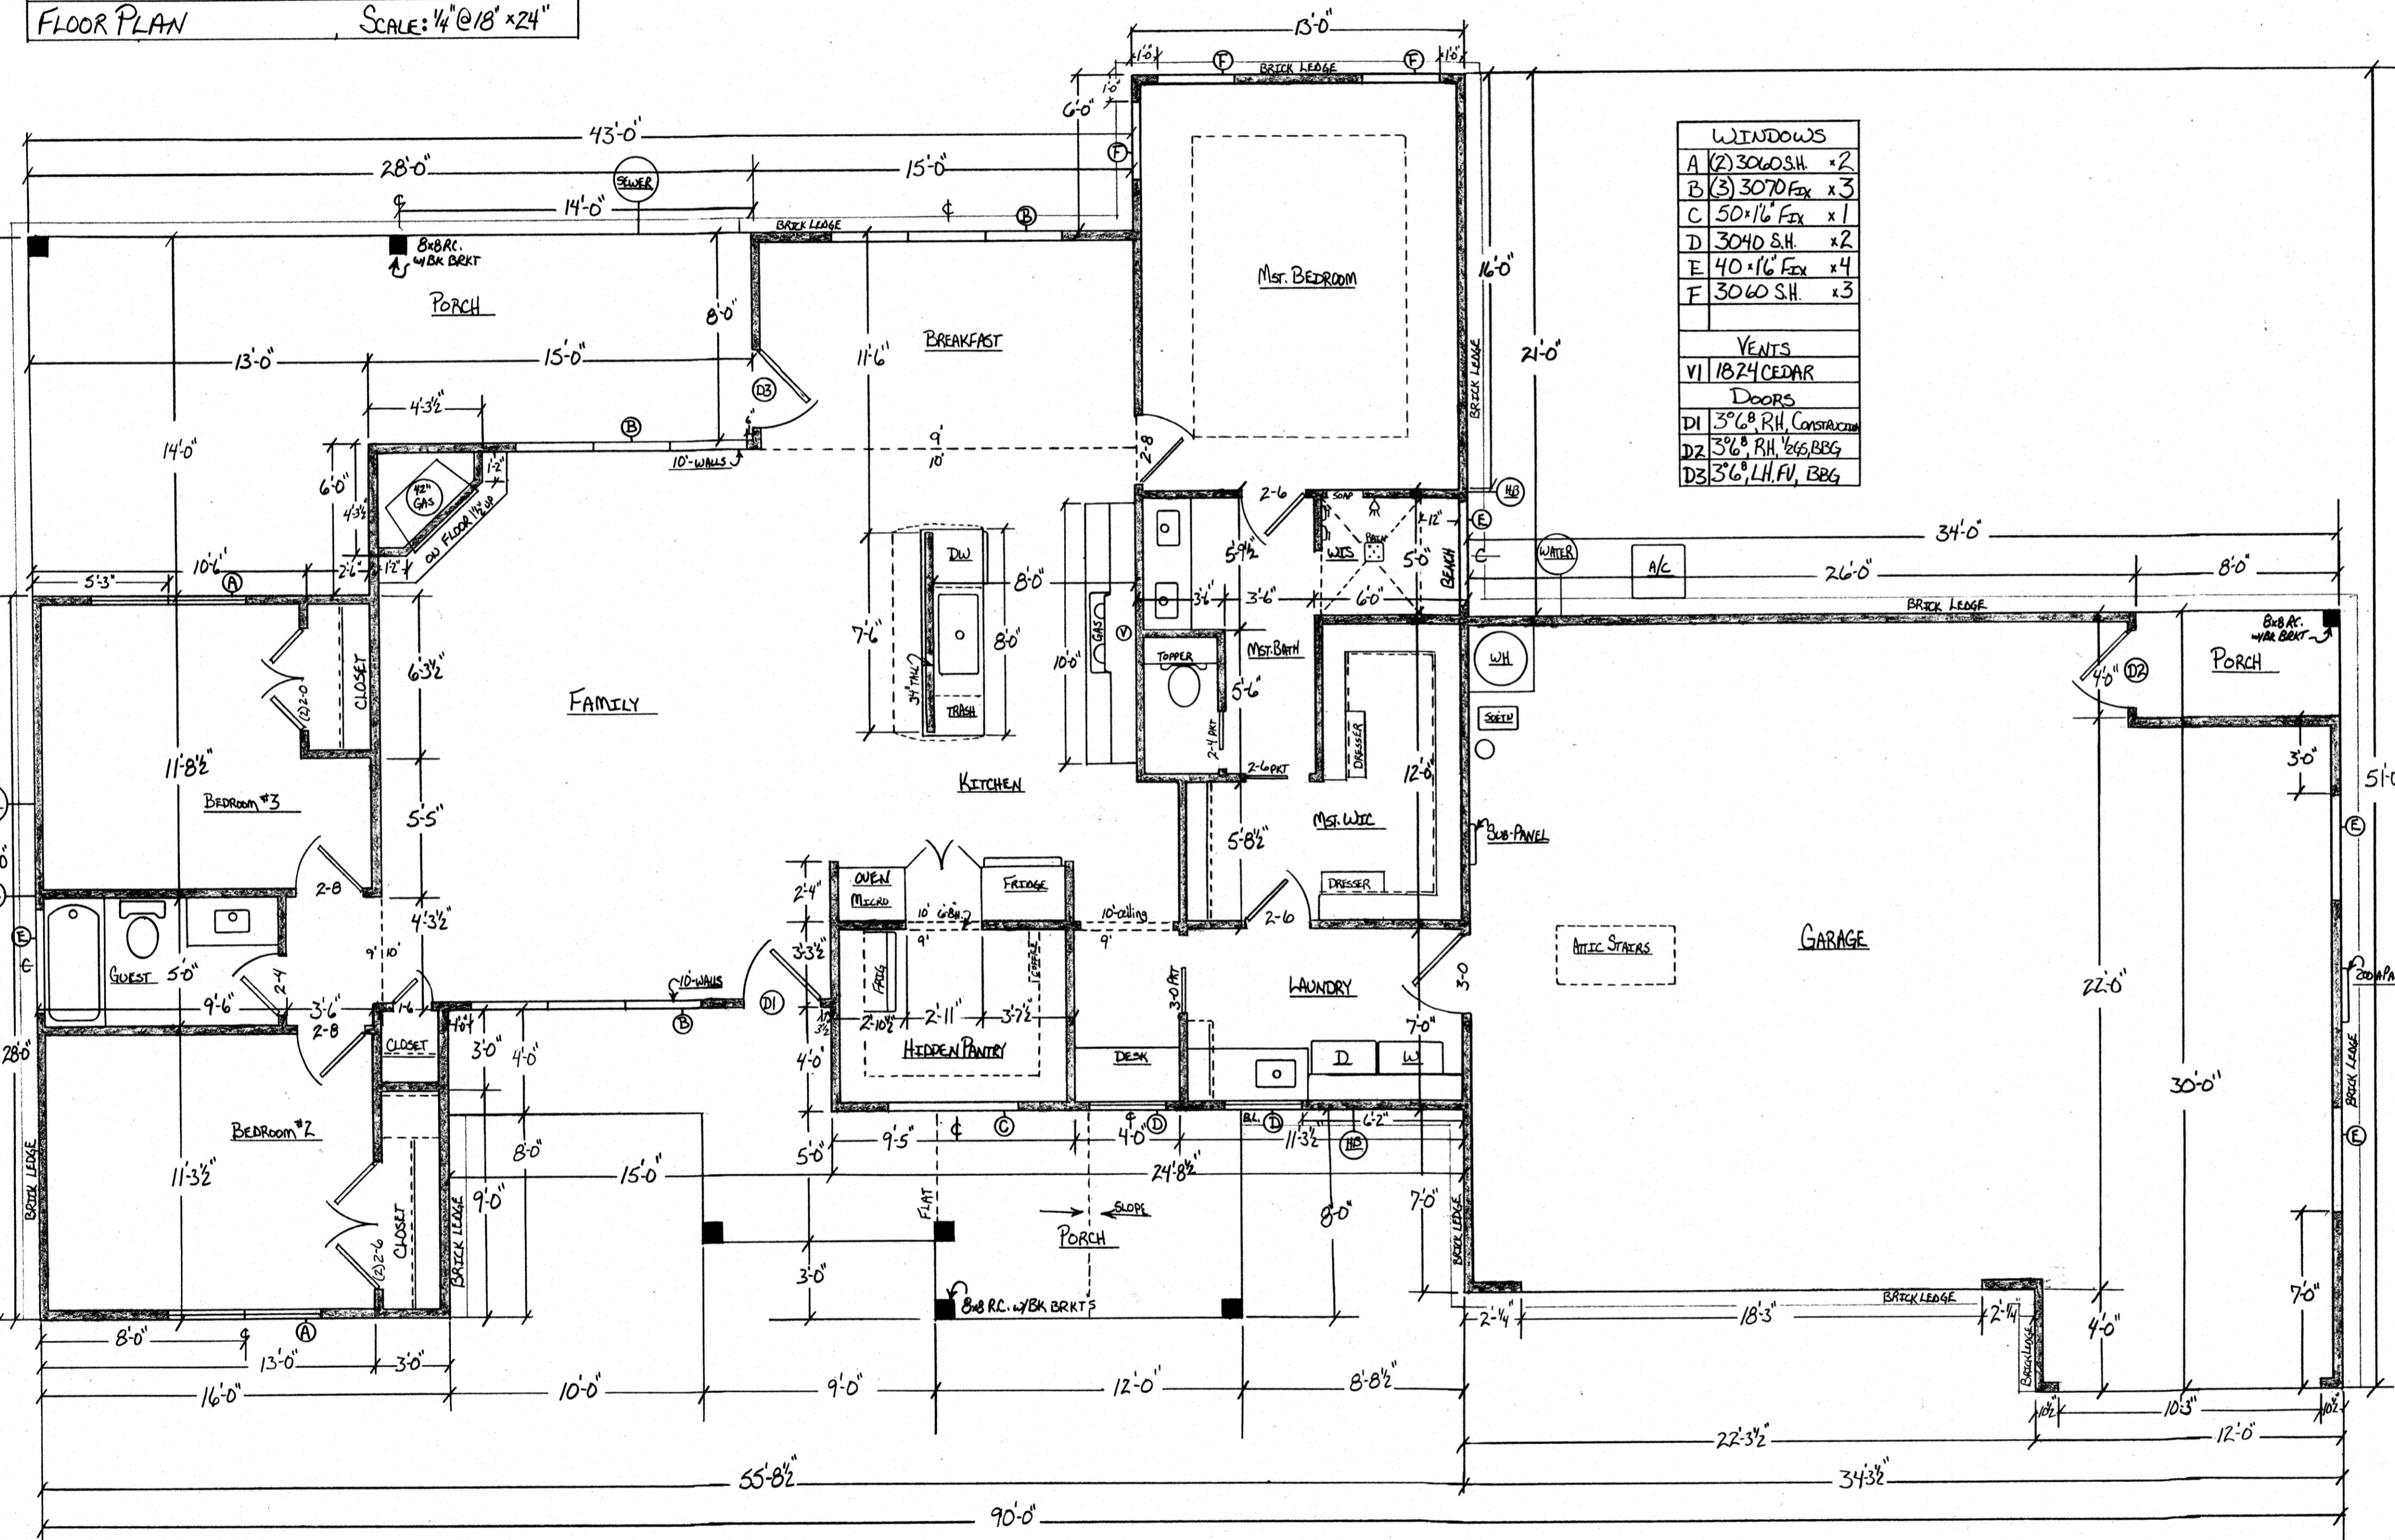

WINDOWS	
A	(2) 30x60 S.H. x 2
B	(3) 30x70 Fox x 3
C	50x16 Fox x 1
D	30x40 S.H. x 2
E	40x16 Fox x 4
F	30x60 S.H. x 3
VENTS	
V1	18x24 CEDAR
DOORS	
D1	3'6" R.H. CONSTRUCTION
D2	3'6" R.H. 1/2" G.S. BBG
D3	3'6" L.H. F.V. BBG