


HEAT: 2,892, GARAGE: 684, PORCH: 410, SLAB: 4,250, FRAME: 3,986  
 FLOOR PLANS 1/4" SCALE @ 18" x 24"  
 CRESCENT OAK CUSTOM HOMES, LLC. © 2023  
 DRAWN BY: STEPHEN W. FREEMAN

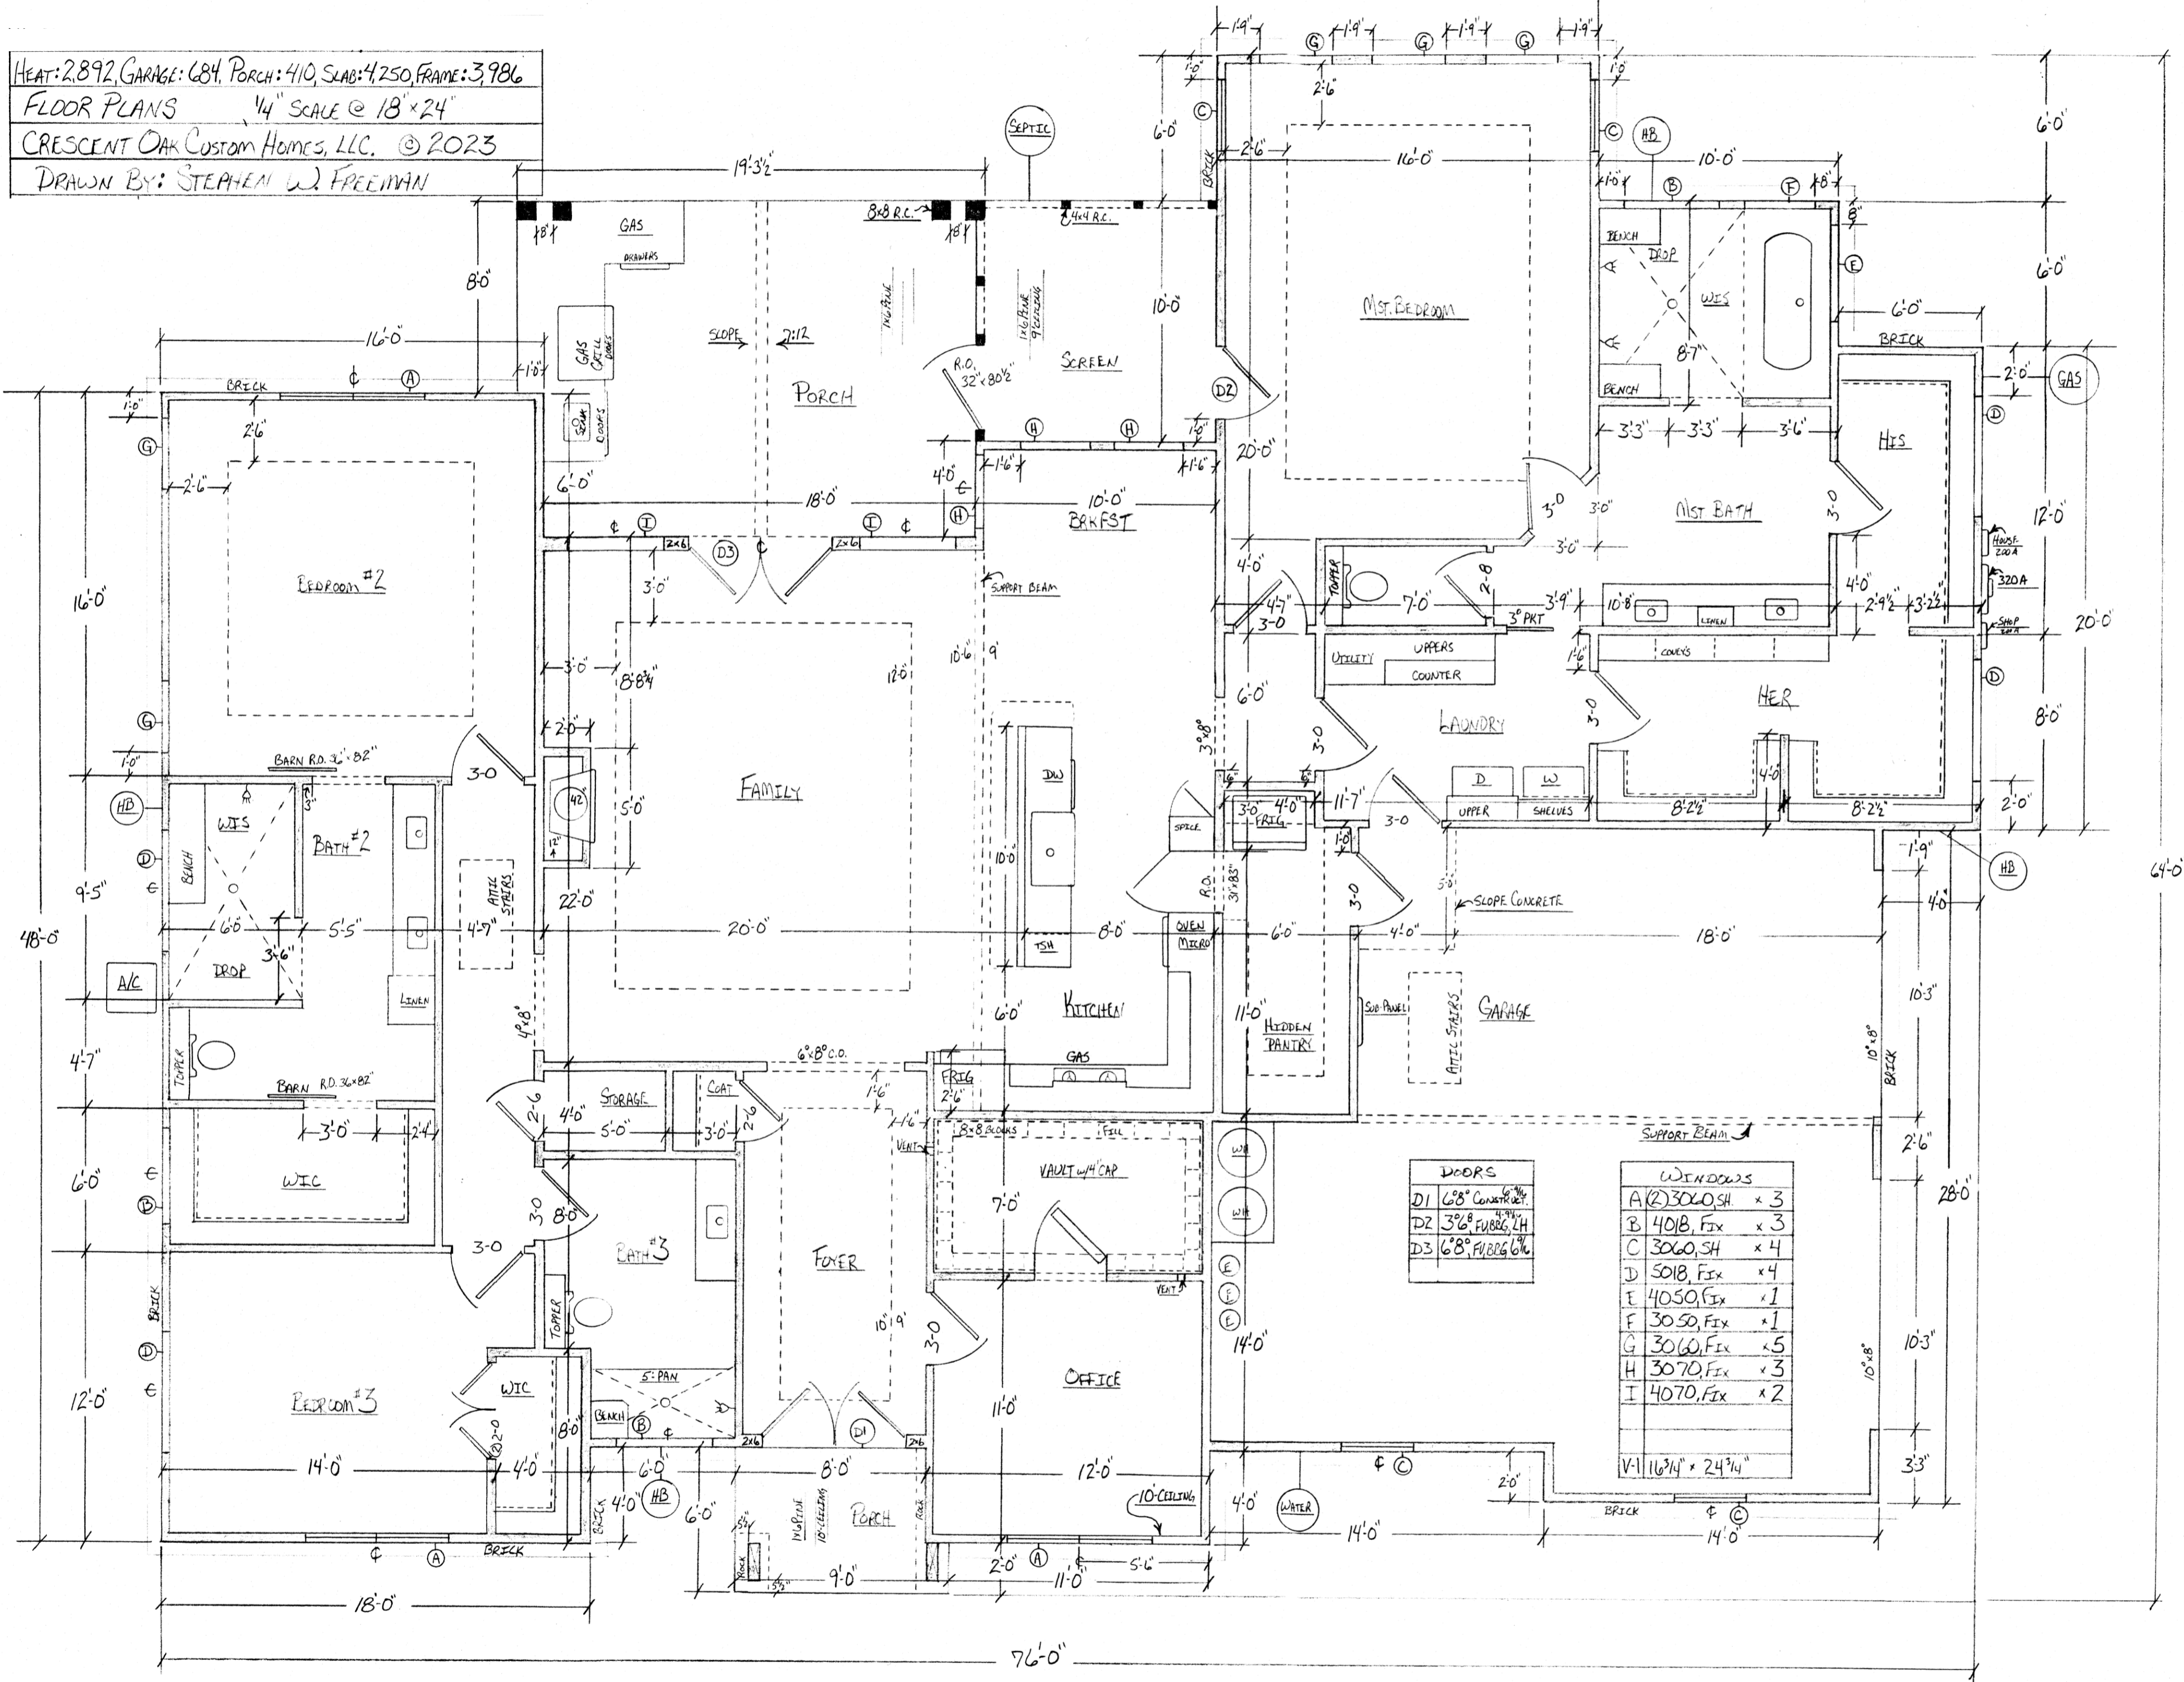

DOORS	
D1	6'8" CONSTRUCTION
D2	3'6" FULL BRG, 2H
D3	6'8" FULL BRG, 6H

WINDOWS	
A	(2) 30x60, SH x 3
B	40x18, FIX x 3
C	30x60, SH x 4
D	50x18, FIX x 4
E	40x50, FIX x 1
F	30x50, FIX x 1
G	30x60, FIX x 5
H	30x70, FIX x 3
I	40x70, FIX x 2
V-1 116 3/4" x 24 3/4"	