


HEATED: 2,590, PORCH: 922, CARPORT: 840, SLAB: 4,352  
 CRESCENT OAK CUSTOM HOMES, LLC. © 2022  
 DRAWN BY: STEPHEN W. FREEMAN  
 FLOOR PLAN SCALE: 1/4" @ 18" x 24"

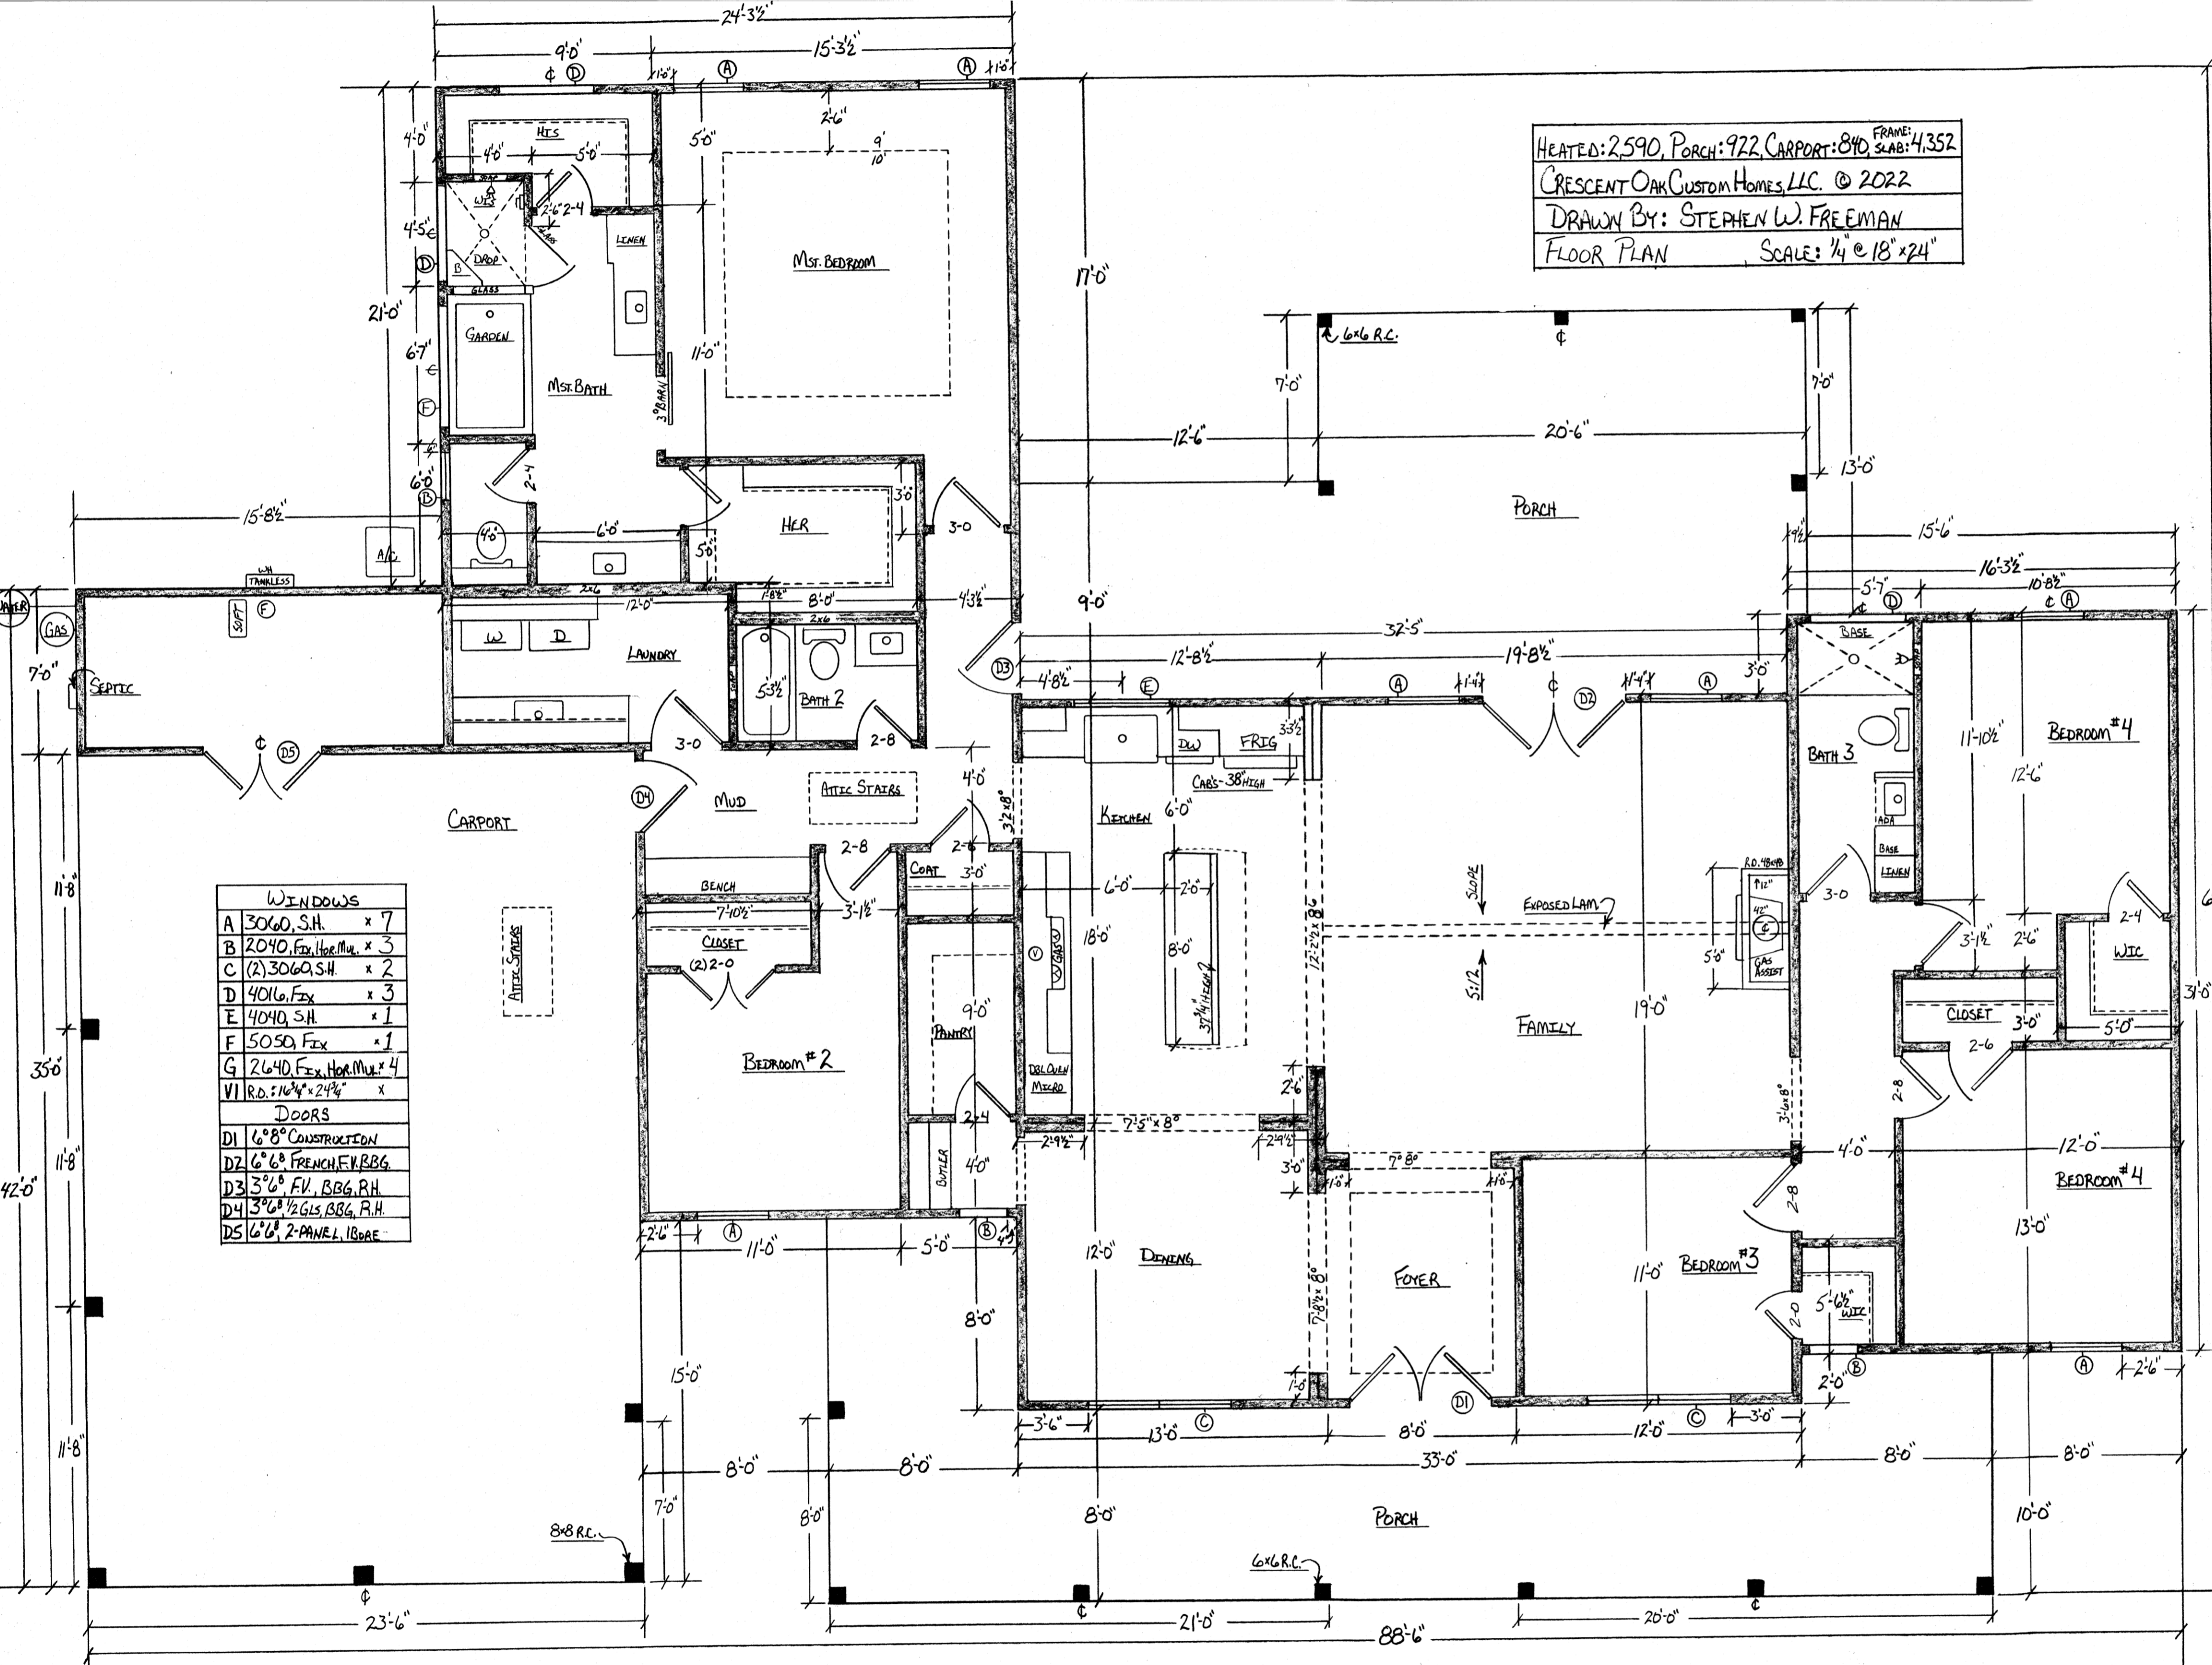

WINDOWS	
A	3060, S.H. x 7
B	2040, Fox Hor. Mul. x 3
C	(2) 3060, S.H. x 2
D	4016, Fox x 3
E	4040, S.H. x 1
F	5050, Fox x 1
G	2640, Fox Hor. Mul. x 4
VI	R.D. 516 3/4 x 24 3/4 x
DOORS	
D1	6'8" CONSTRUCTION
D2	6'6" FRENCH FR. BBG.
D3	3'6" FL. BBG. R.H.
D4	3'6" 1/2 GLS. BBG. P.H.
D5	6'6" 2-PANL. 1BDR.