


* ALL FRAMING SHALL COMPLY W/ 2009 IBC
 * ALL PLUMBING SHALL COMPLY W/ 2009 IPC
 * ALL GAS LINES SHALL COMPLY W/ 2009 IFGC
 * ALL HVAC SHALL COMPLY W/ 2009 IMC

HSF-3240 GAR: 612 PORCH: 536 SLAB: 4518 FRAME: 4418 PAH: 4000
 CRESCENT OAK CUSTOM HOMES, LLC. © 2021
 DRAWN BY: STEPHEN W. FREEMAN
 FLOOR PLAN 1/4" SCALE @ 18" x 24"

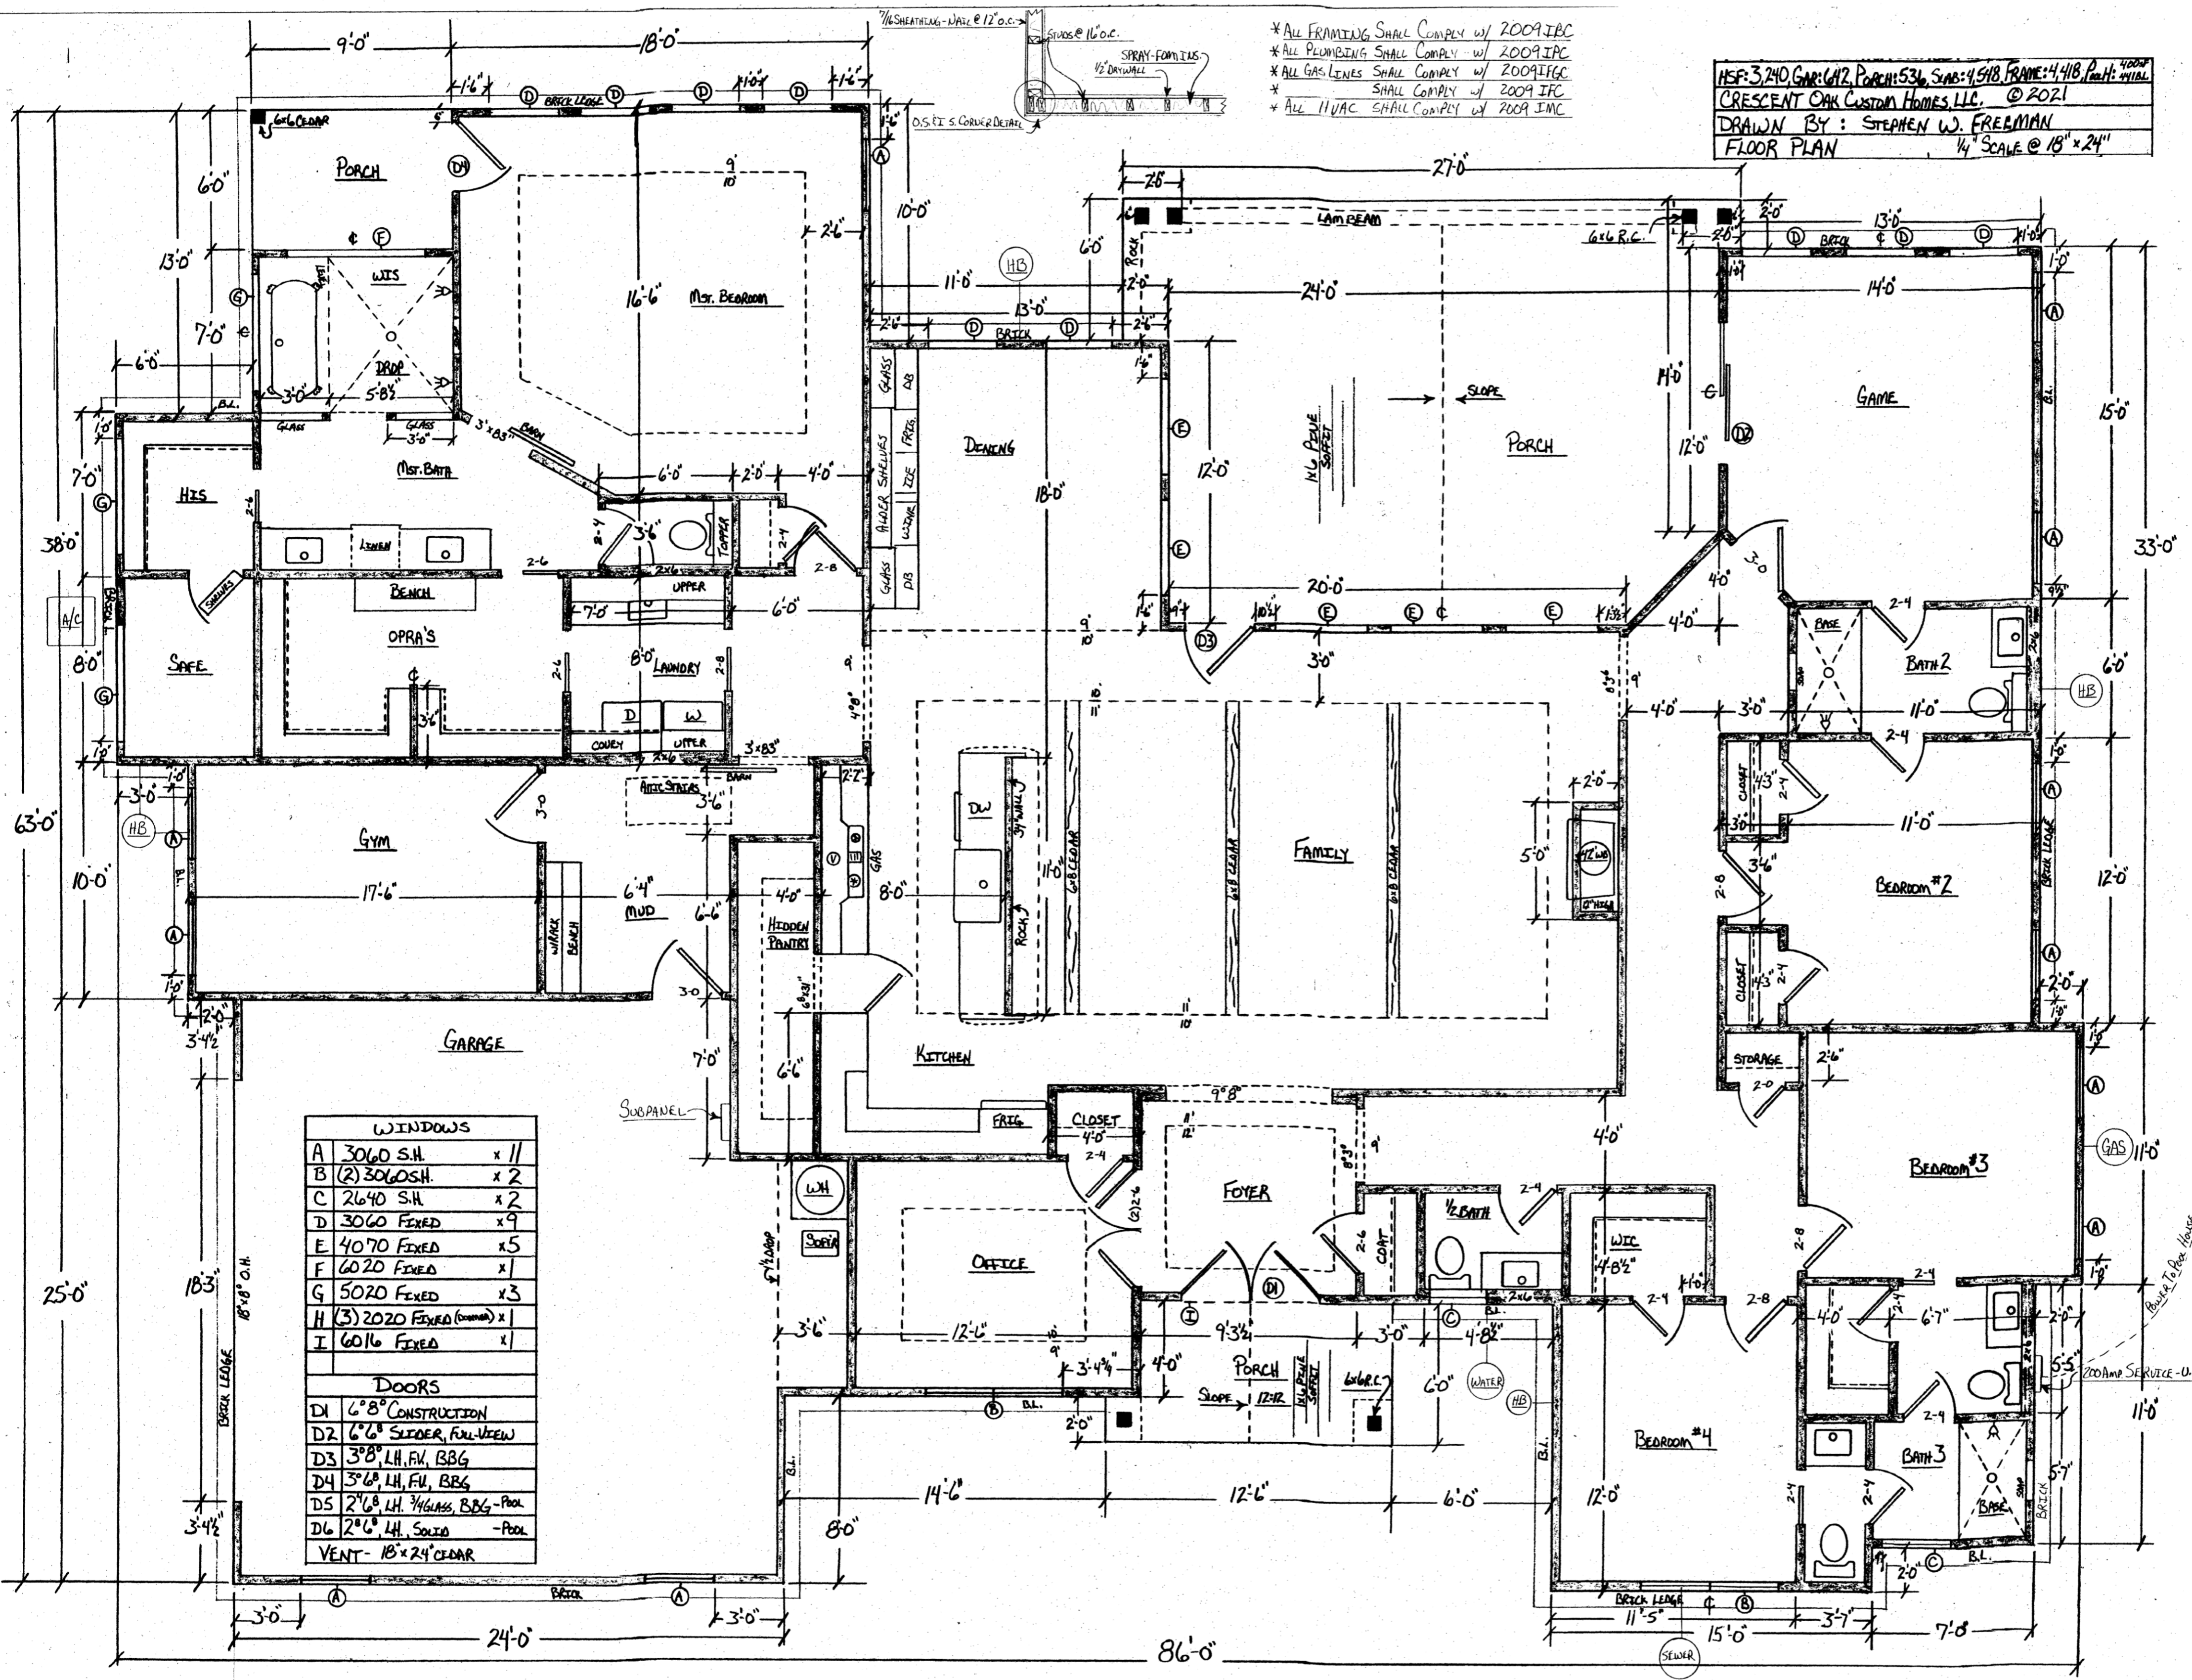

WINDOWS		
A	3060 S.H.	x 11
B	(2) 3060 S.H.	x 2
C	2640 S.H.	x 2
D	3060 FIXED	x 9
E	4070 FIXED	x 5
F	6020 FIXED	x 1
G	5020 FIXED	x 3
H	(3) 2020 FIXED (COMMON)	x 1
I	6016 FIXED	x 1
DOORS		
D1	6'8" CONSTRUCTION	
D2	6'6" SLIDER, FULL-VIEW	
D3	3'8" LH, FH, BBG	
D4	3'6" LH, FH, BBG	
D5	2'6" LH, 1/4 GLASS, BBG - POOL	
D6	2'6" LH, SOLID - POOL	
VENT - 18" x 24" CEDAR		

BRICK LEADGE
 200AMP SERVICE - U.G.
 Sewer To Pool House