


1st 1,988
 HSF: 2nd 1,057 = 3,045. PORCH: 821. GARAGE: 576. FRAME: 4,442
FLOOR PLANS 1/4" SCALE @ 18" x 24"
 FREEMAN HOMES TEXAS, LLC. © 2019
 DRAWN BY: STEPHEN W. FREEMAN

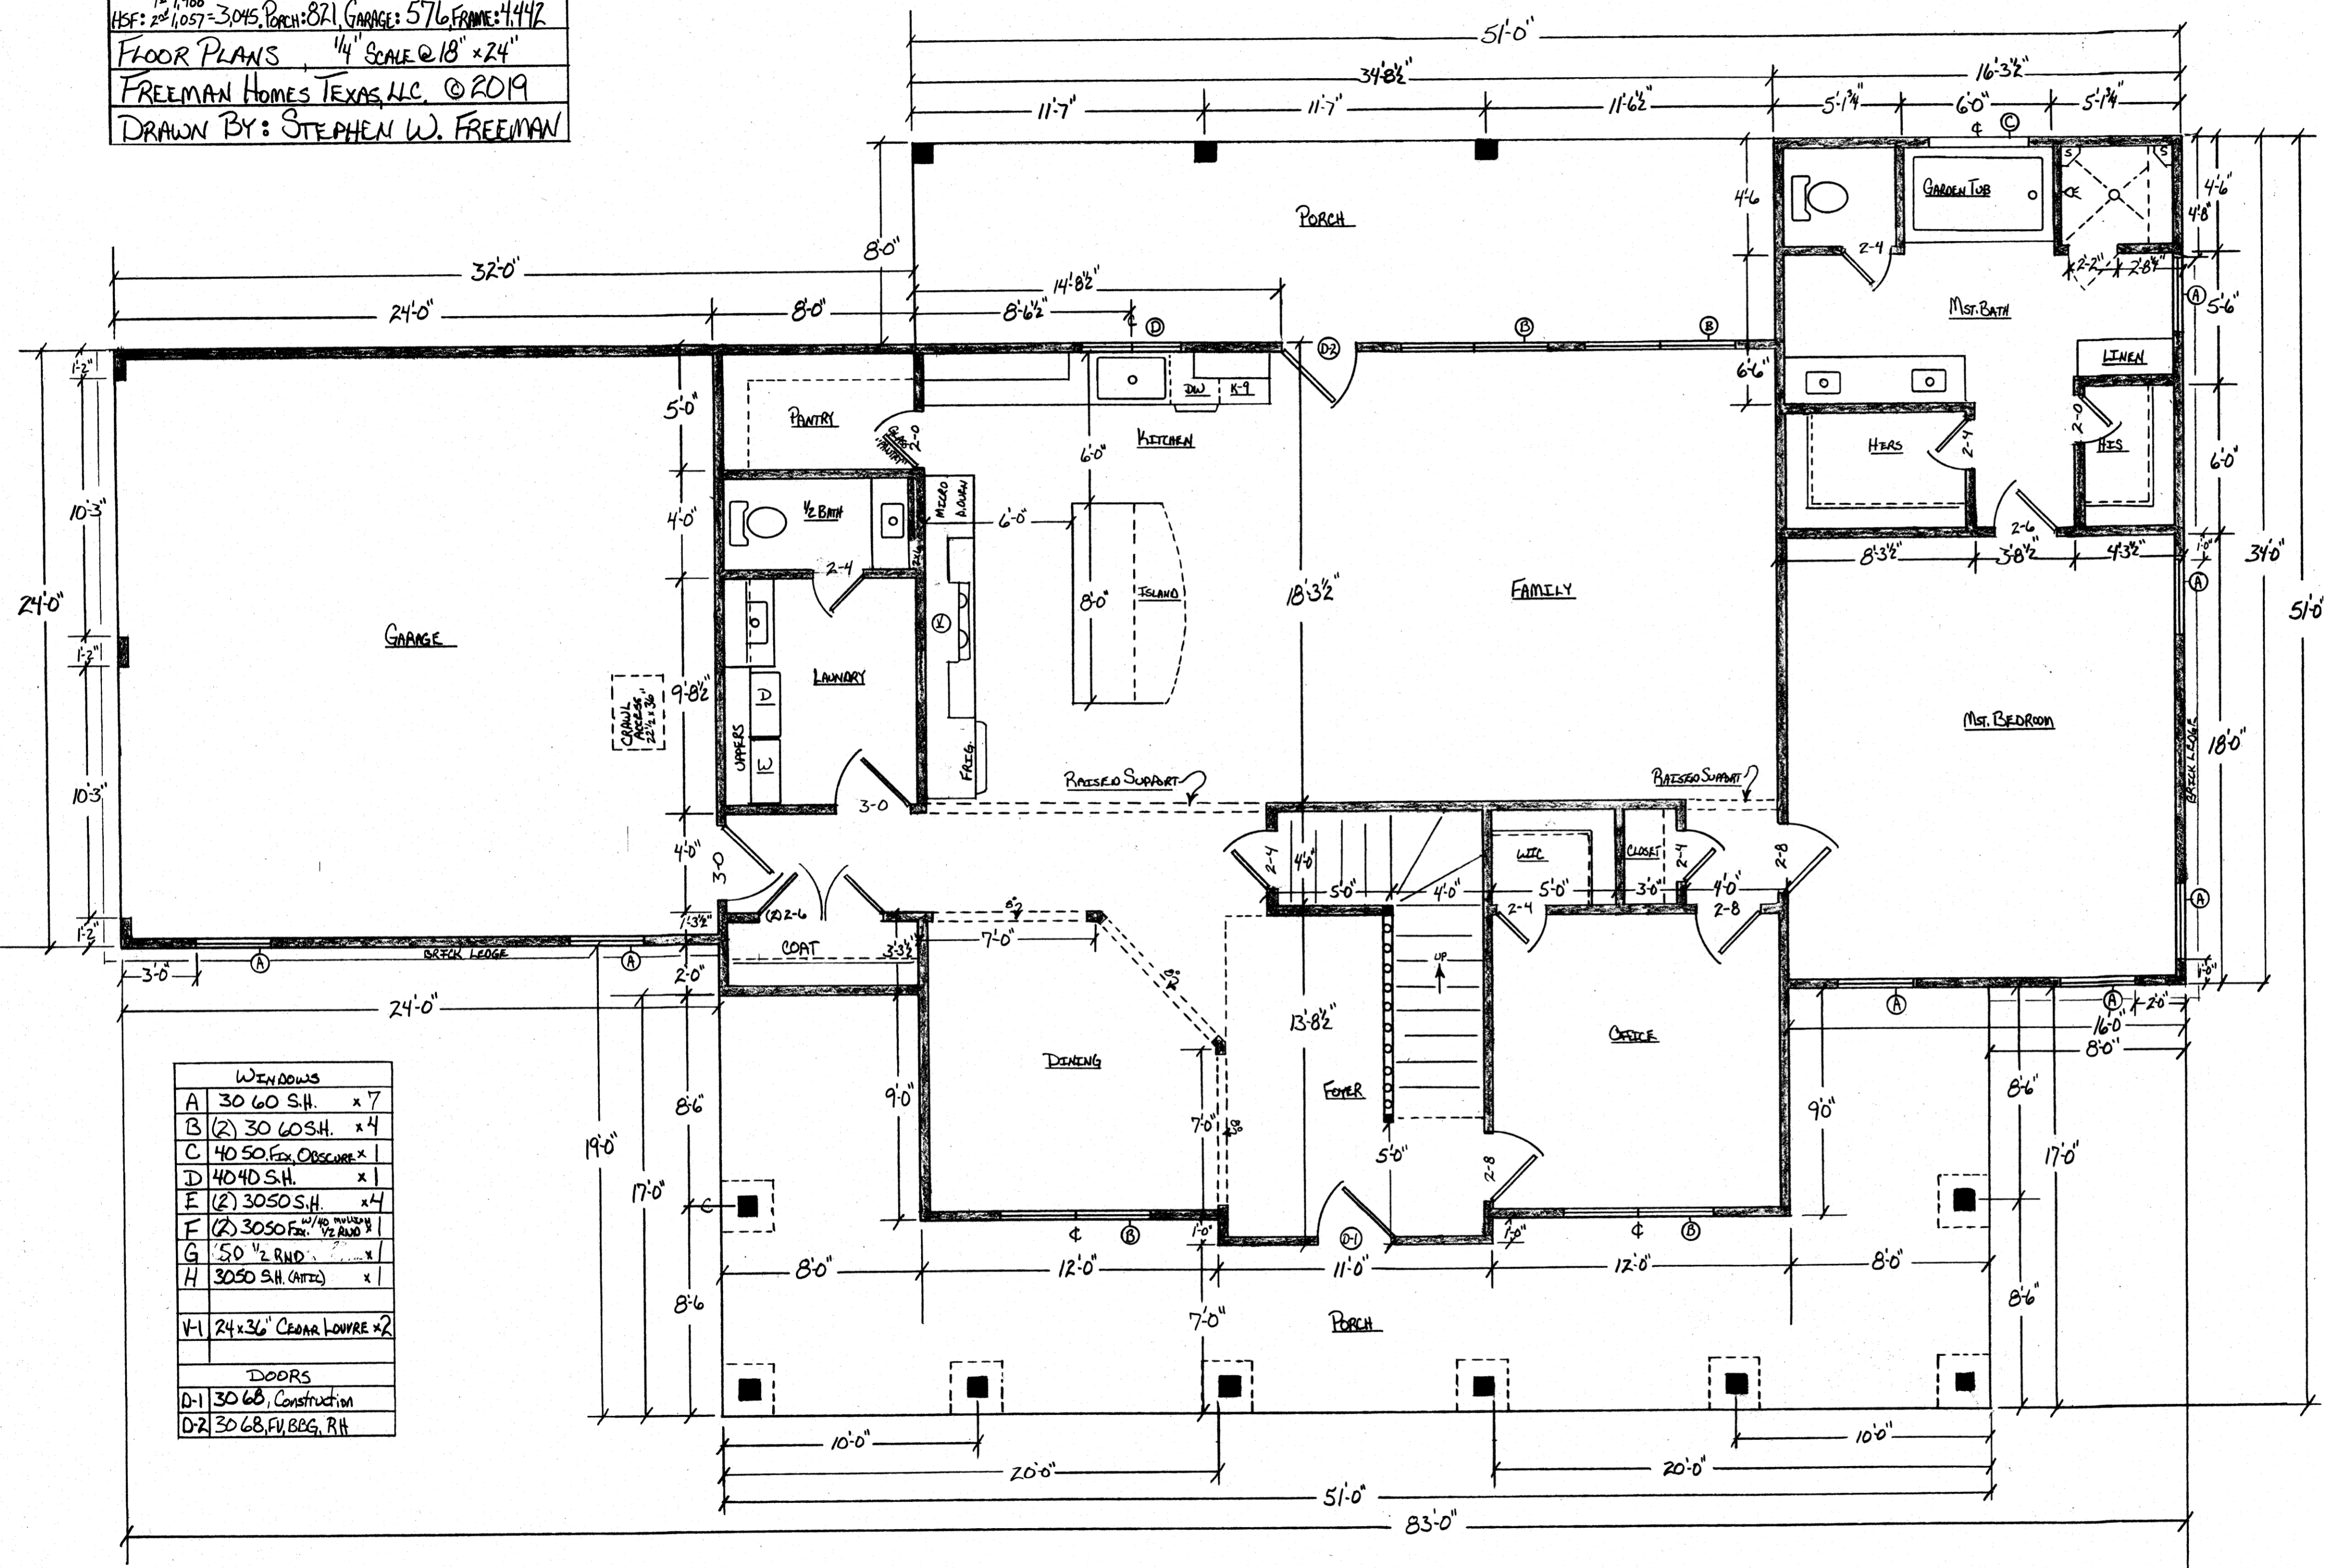

WINDOWS			
A	30 60 S.H.	x 7	
B	(2) 30 60 S.H.	x 4	
C	40 50 Fx. OBSCURE	x 1	
D	40 40 S.H.	x 1	
E	(2) 30 50 S.H.	x 4	
F	(2) 30 50 Fx. w/ 1/40 MESH	x 1	
G	50 1/2 RND.	x 1	
H	30 50 S.H. (ATTD)	x 1	
V-1 24 x 36" CEDAR LOUVRE x 2			
DOORS			
D-1	30 68	CONSTRUCTION	
D-2	30 68	FV, BCG, RH	