


FRAME: 5253 SLAB: 5392
 HEATED: 3,404, PORCH: 551, GARAGE: 698, CARPORT: 600
 CRESCENT OAK CUSTOM HOMES, LLC, © 2021
 DRAWN BY: STEPHEN W. FREEMAN
 FLOOR PLANS SCALE - 1/50 @ 18" x 24"

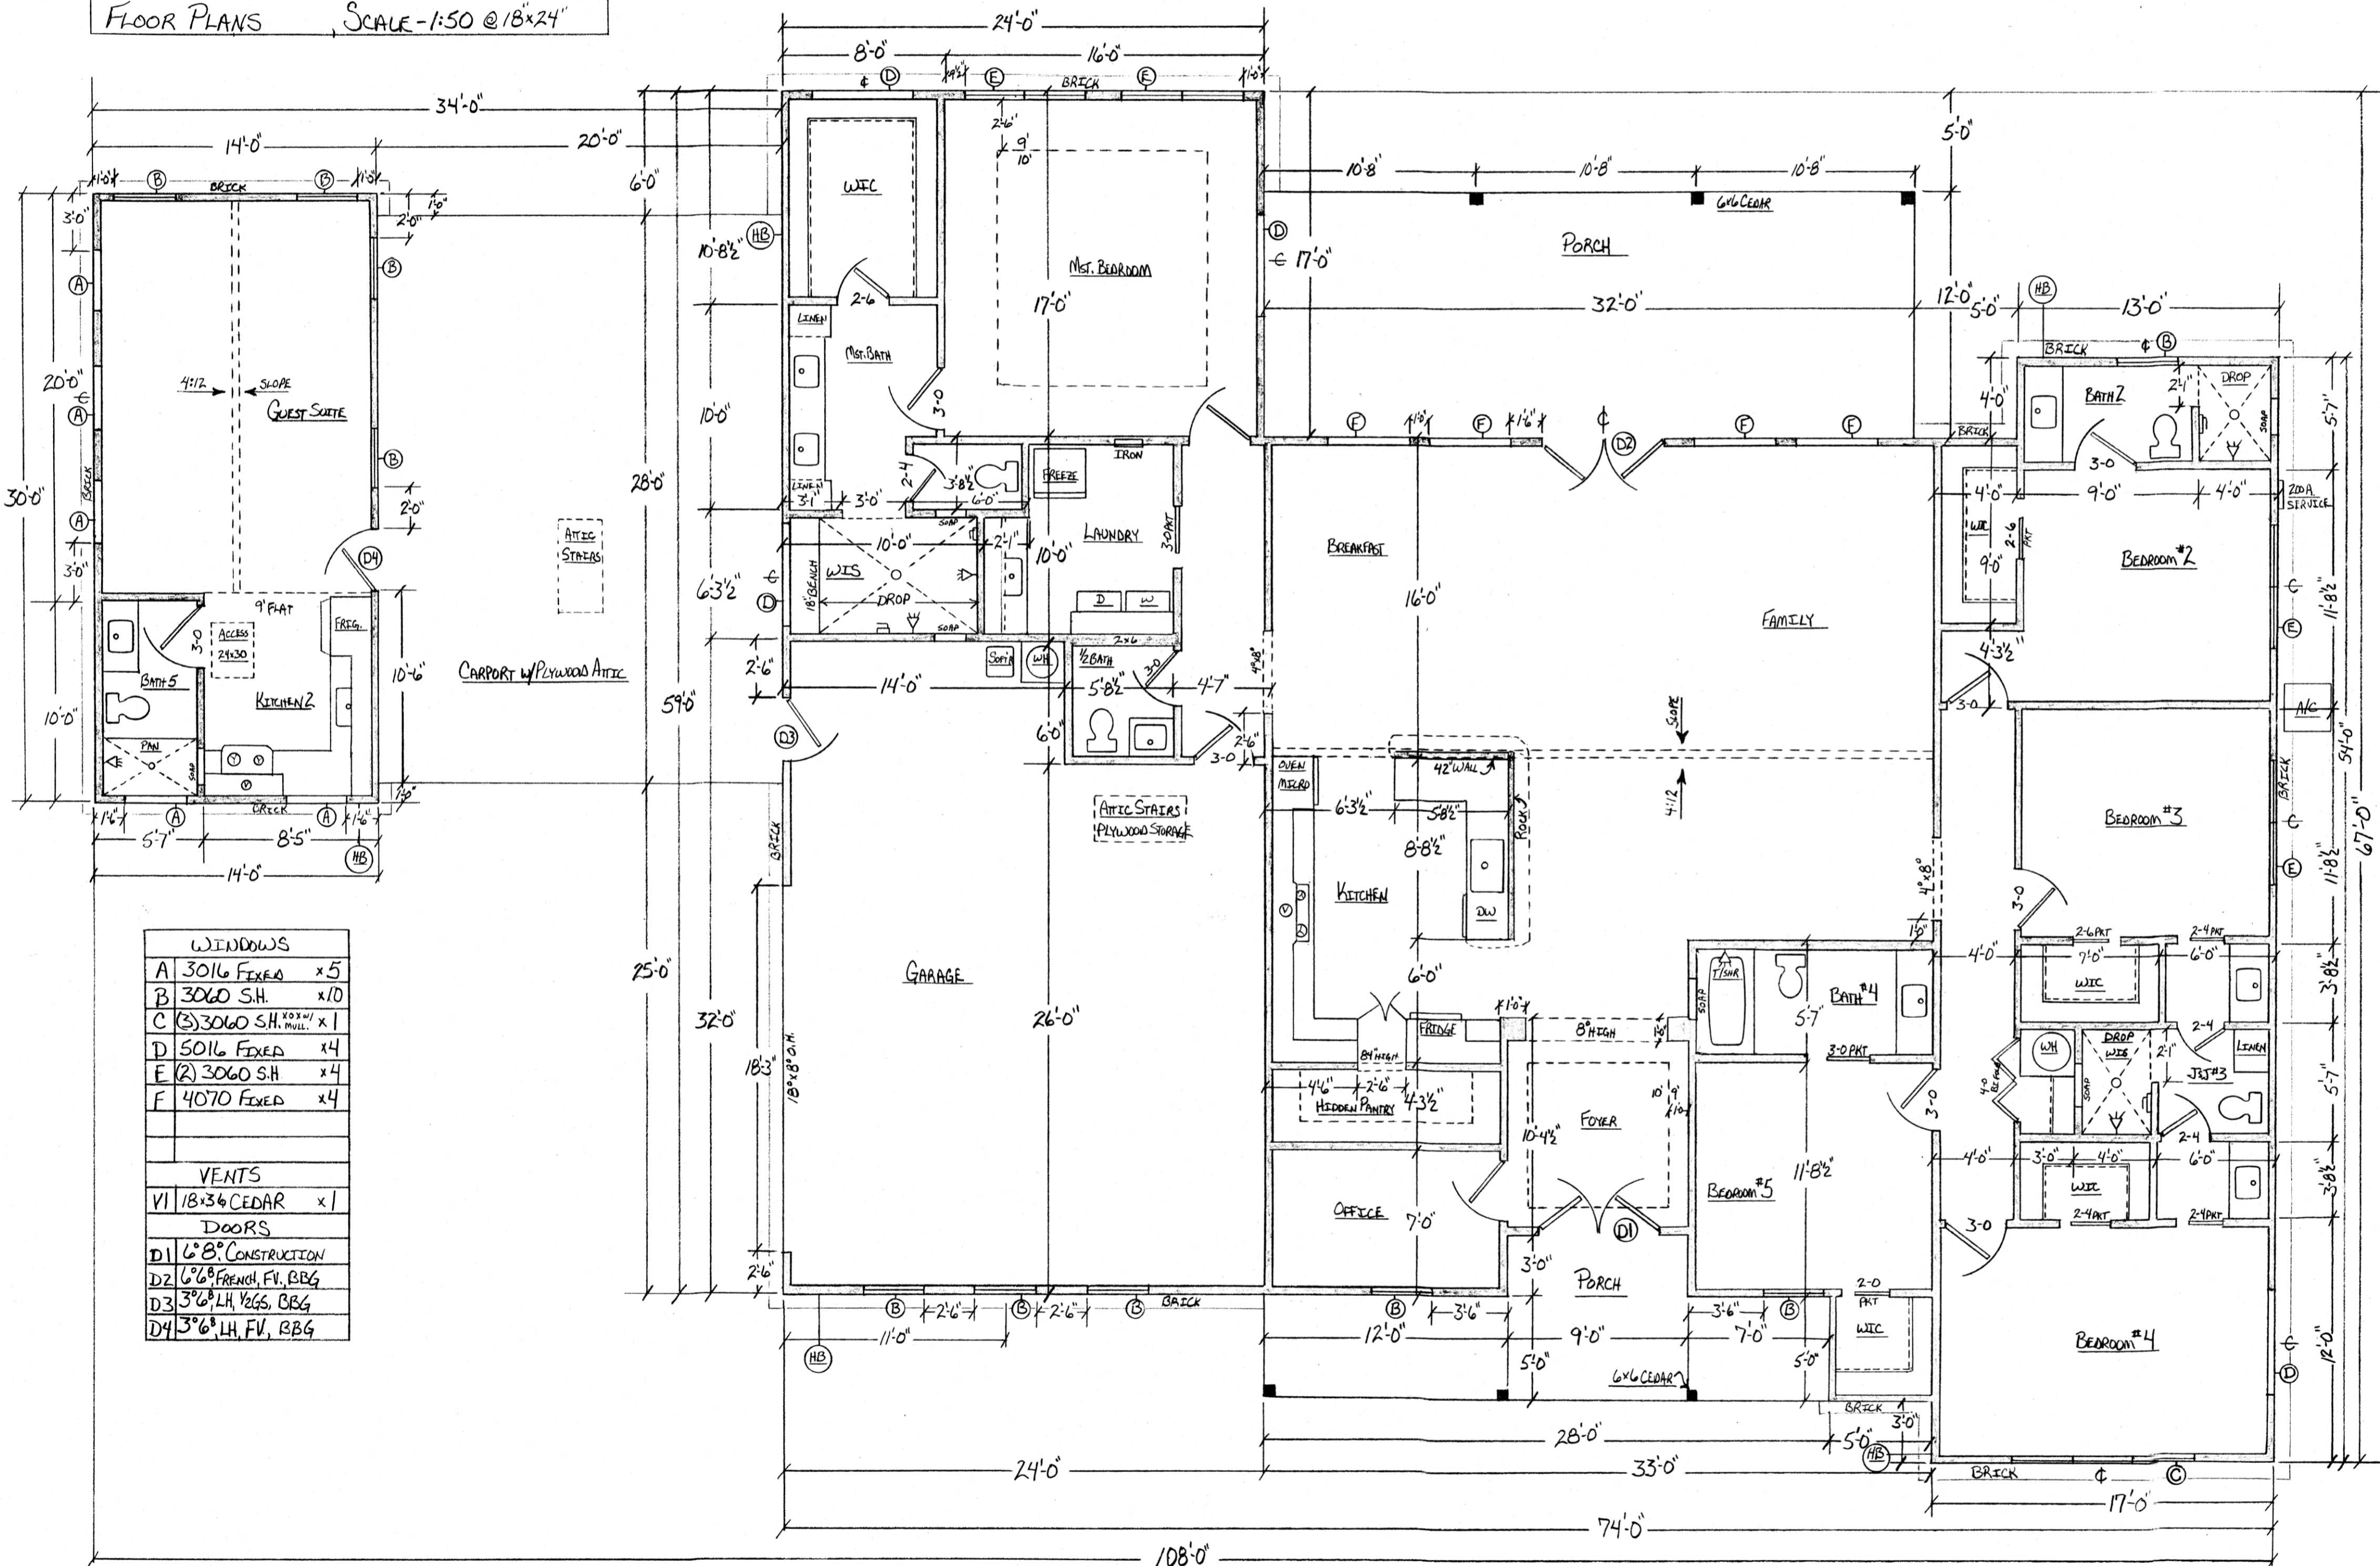

WINDOWS		
A	3016 FIXED	x5
B	3060 S.H.	x10
C	(3) 3060 S.H. MULL.	x1
D	5016 FIXED	x4
E	(2) 3060 S.H.	x4
F	4070 FIXED	x4
VENTS		
VI	18x36 CEDAR	x1
DOORS		
D1	6'8" CONSTRUCTION	
D2	6'6" FRENCH, F.V., BBG	
D3	3'6" LH, 1/2 GS, BBG	
D4	3'6" LH, F.V., BBG	