


1st: 3,016, 2nd: 1,204, HSF: 4,220, PORCH: 346
 GARAGE: 952, FRAME: 5,518, SLAB: 5,690
 1st FLOOR PLANS, SCALE: 1/50 @ 1/8" = 1'-0"
 CRESCENT OAK CUSTOM HOMES, LLC. ©2020
 DRAWN BY: STEPHEN W. FREEMAN

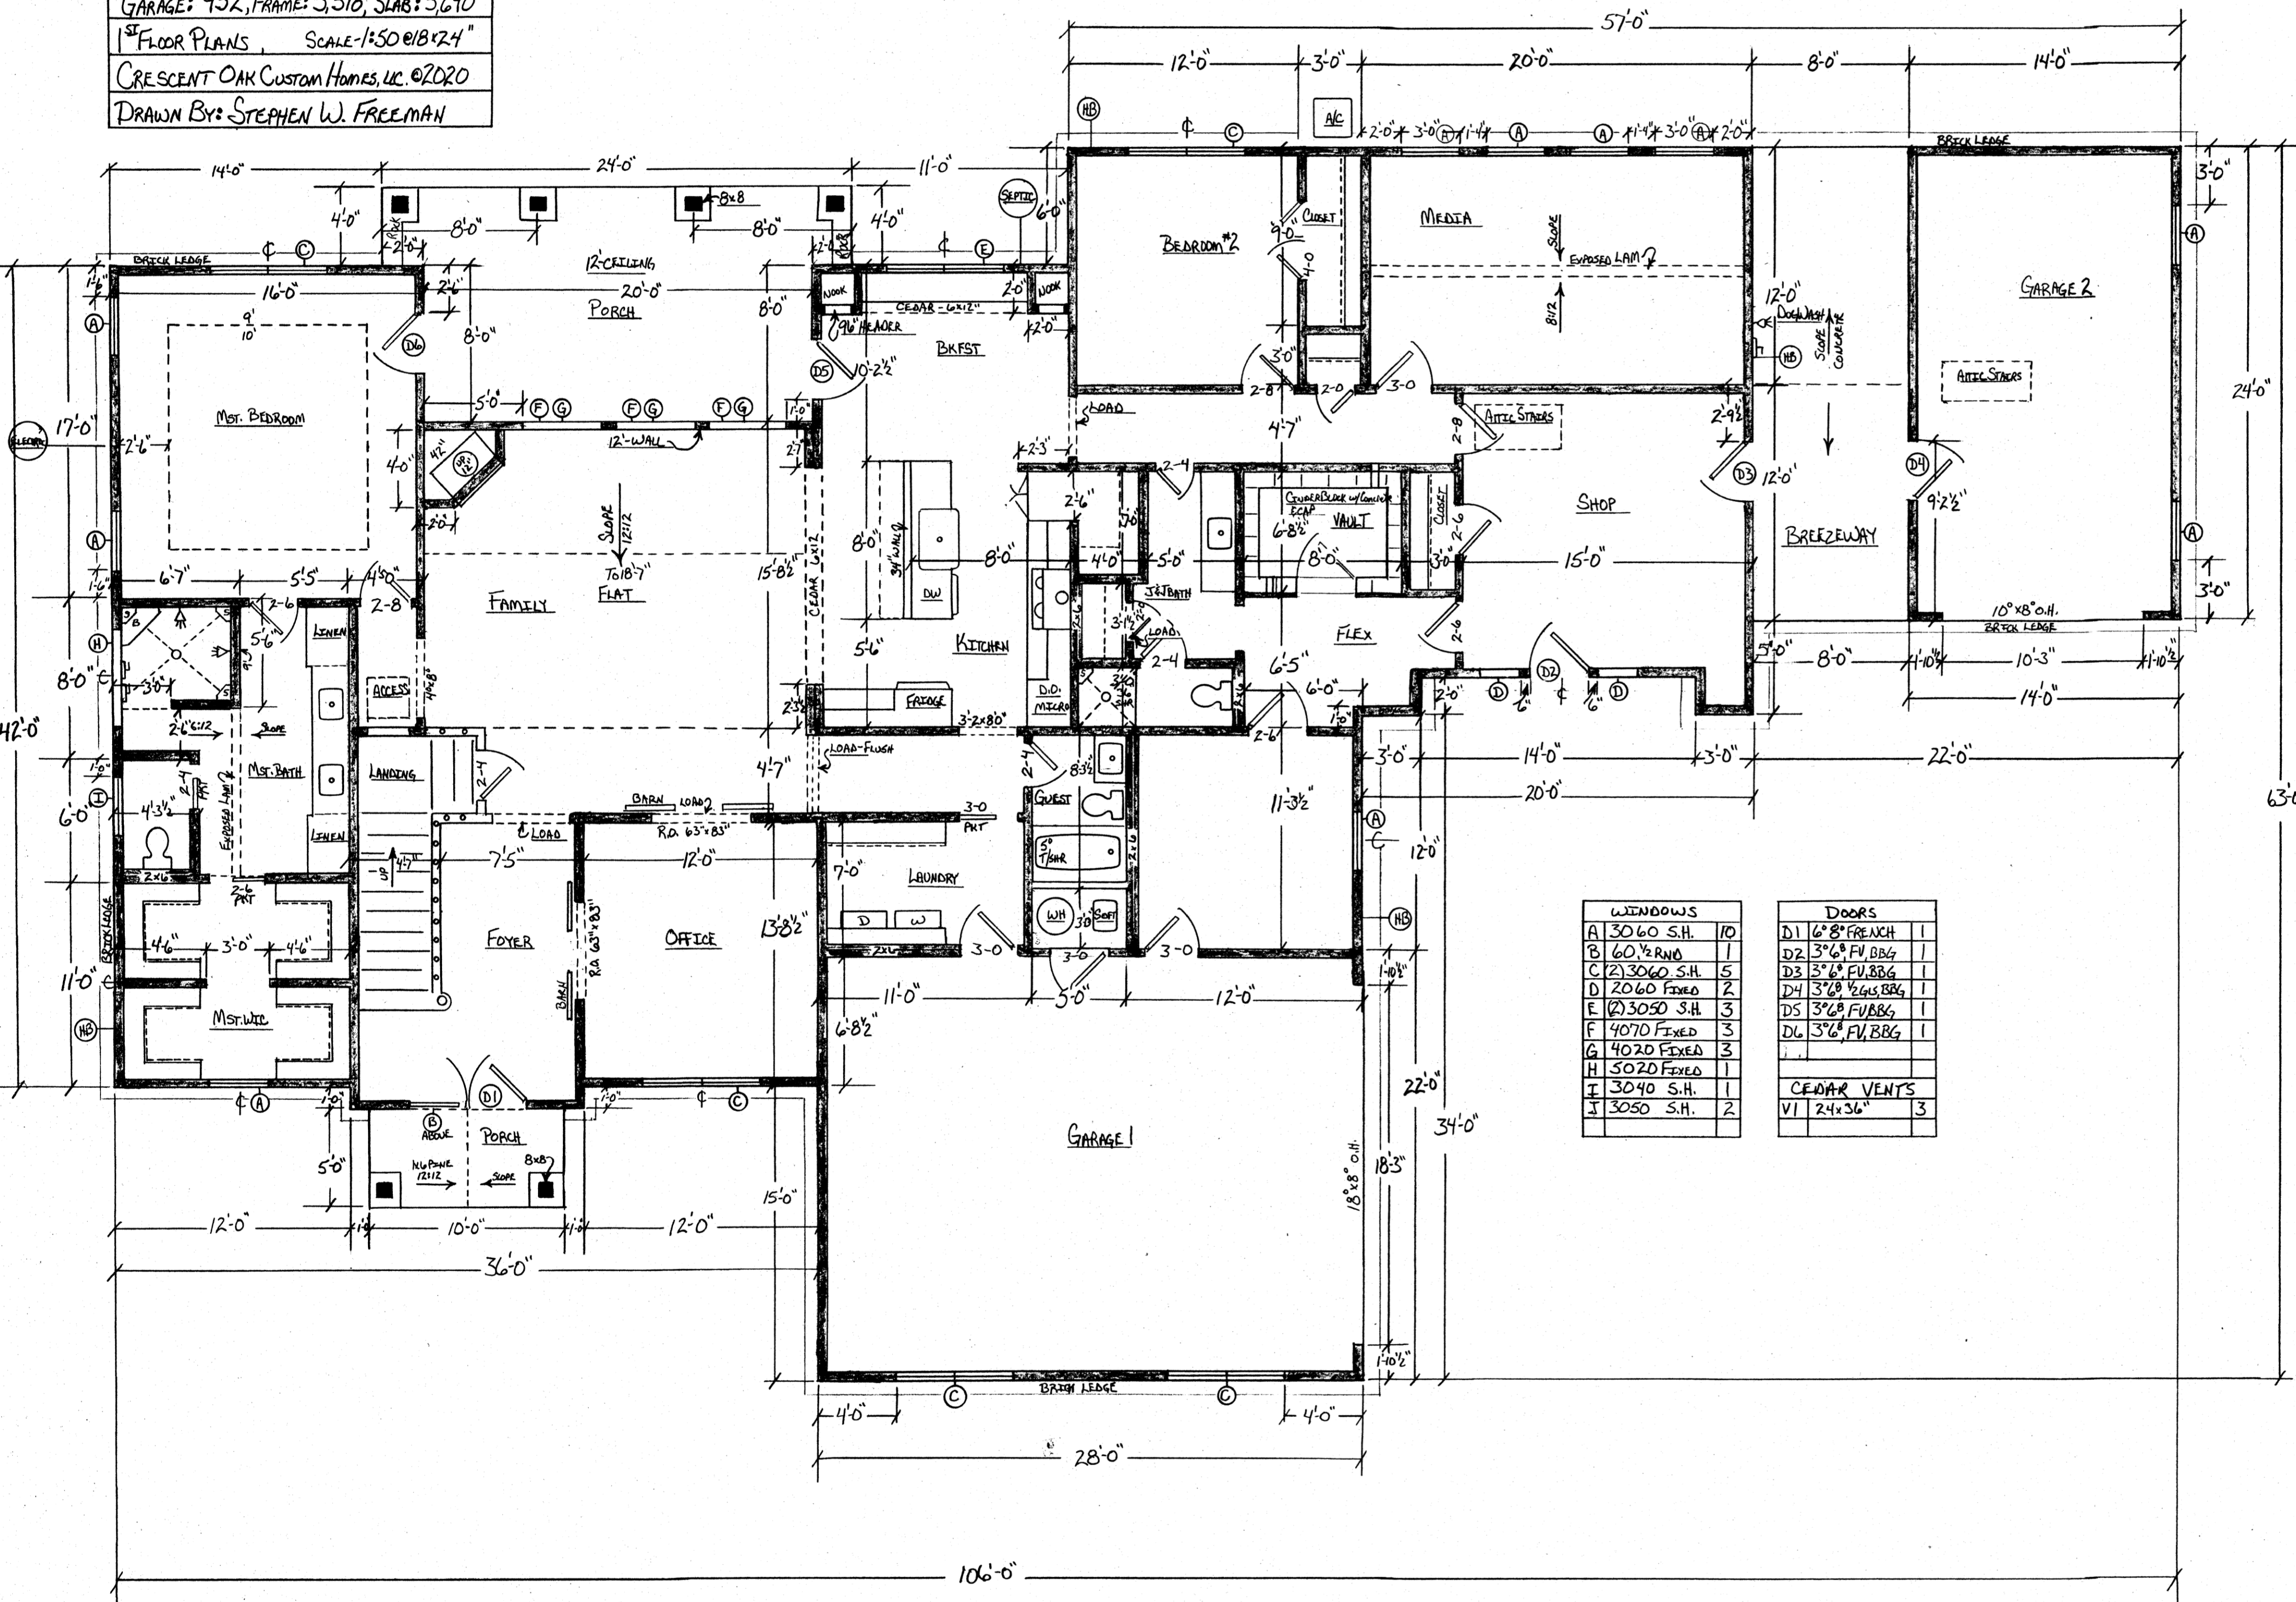

WINDOWS		
A	3060 S.H.	10
B	60 1/2 RND	1
C	(2) 3060 S.H.	5
D	2060 FIXED	2
E	(2) 3050 S.H.	3
F	4070 FIXED	3
G	4020 FIXED	3
H	5020 FIXED	1
I	3040 S.H.	1
J	3050 S.H.	2

DOORS		
D1	6'8\" FRENCH	1
D2	3'6\" FU, BBG	1
D3	3'6\" FU, BBG	1
D4	3'6\" 1/2 GLS, BBG	1
D5	3'6\" FU, BBG	1
D6	3'6\" FU, BBG	1
CEDAR VENTS		
VI	24x36"	3