


HEATED: 4,973, PORCH: 747, GARAGE: 752, SLAB: 6,255, FRAM: 6,472
 STEPHEN FREEMAN HOMES TEXAS, LLC. © 2021
 DRAWN BY: STEPHEN W. FREEMAN
 FLOOR PLANS SCALE - 1/50 @ 18" x 24"

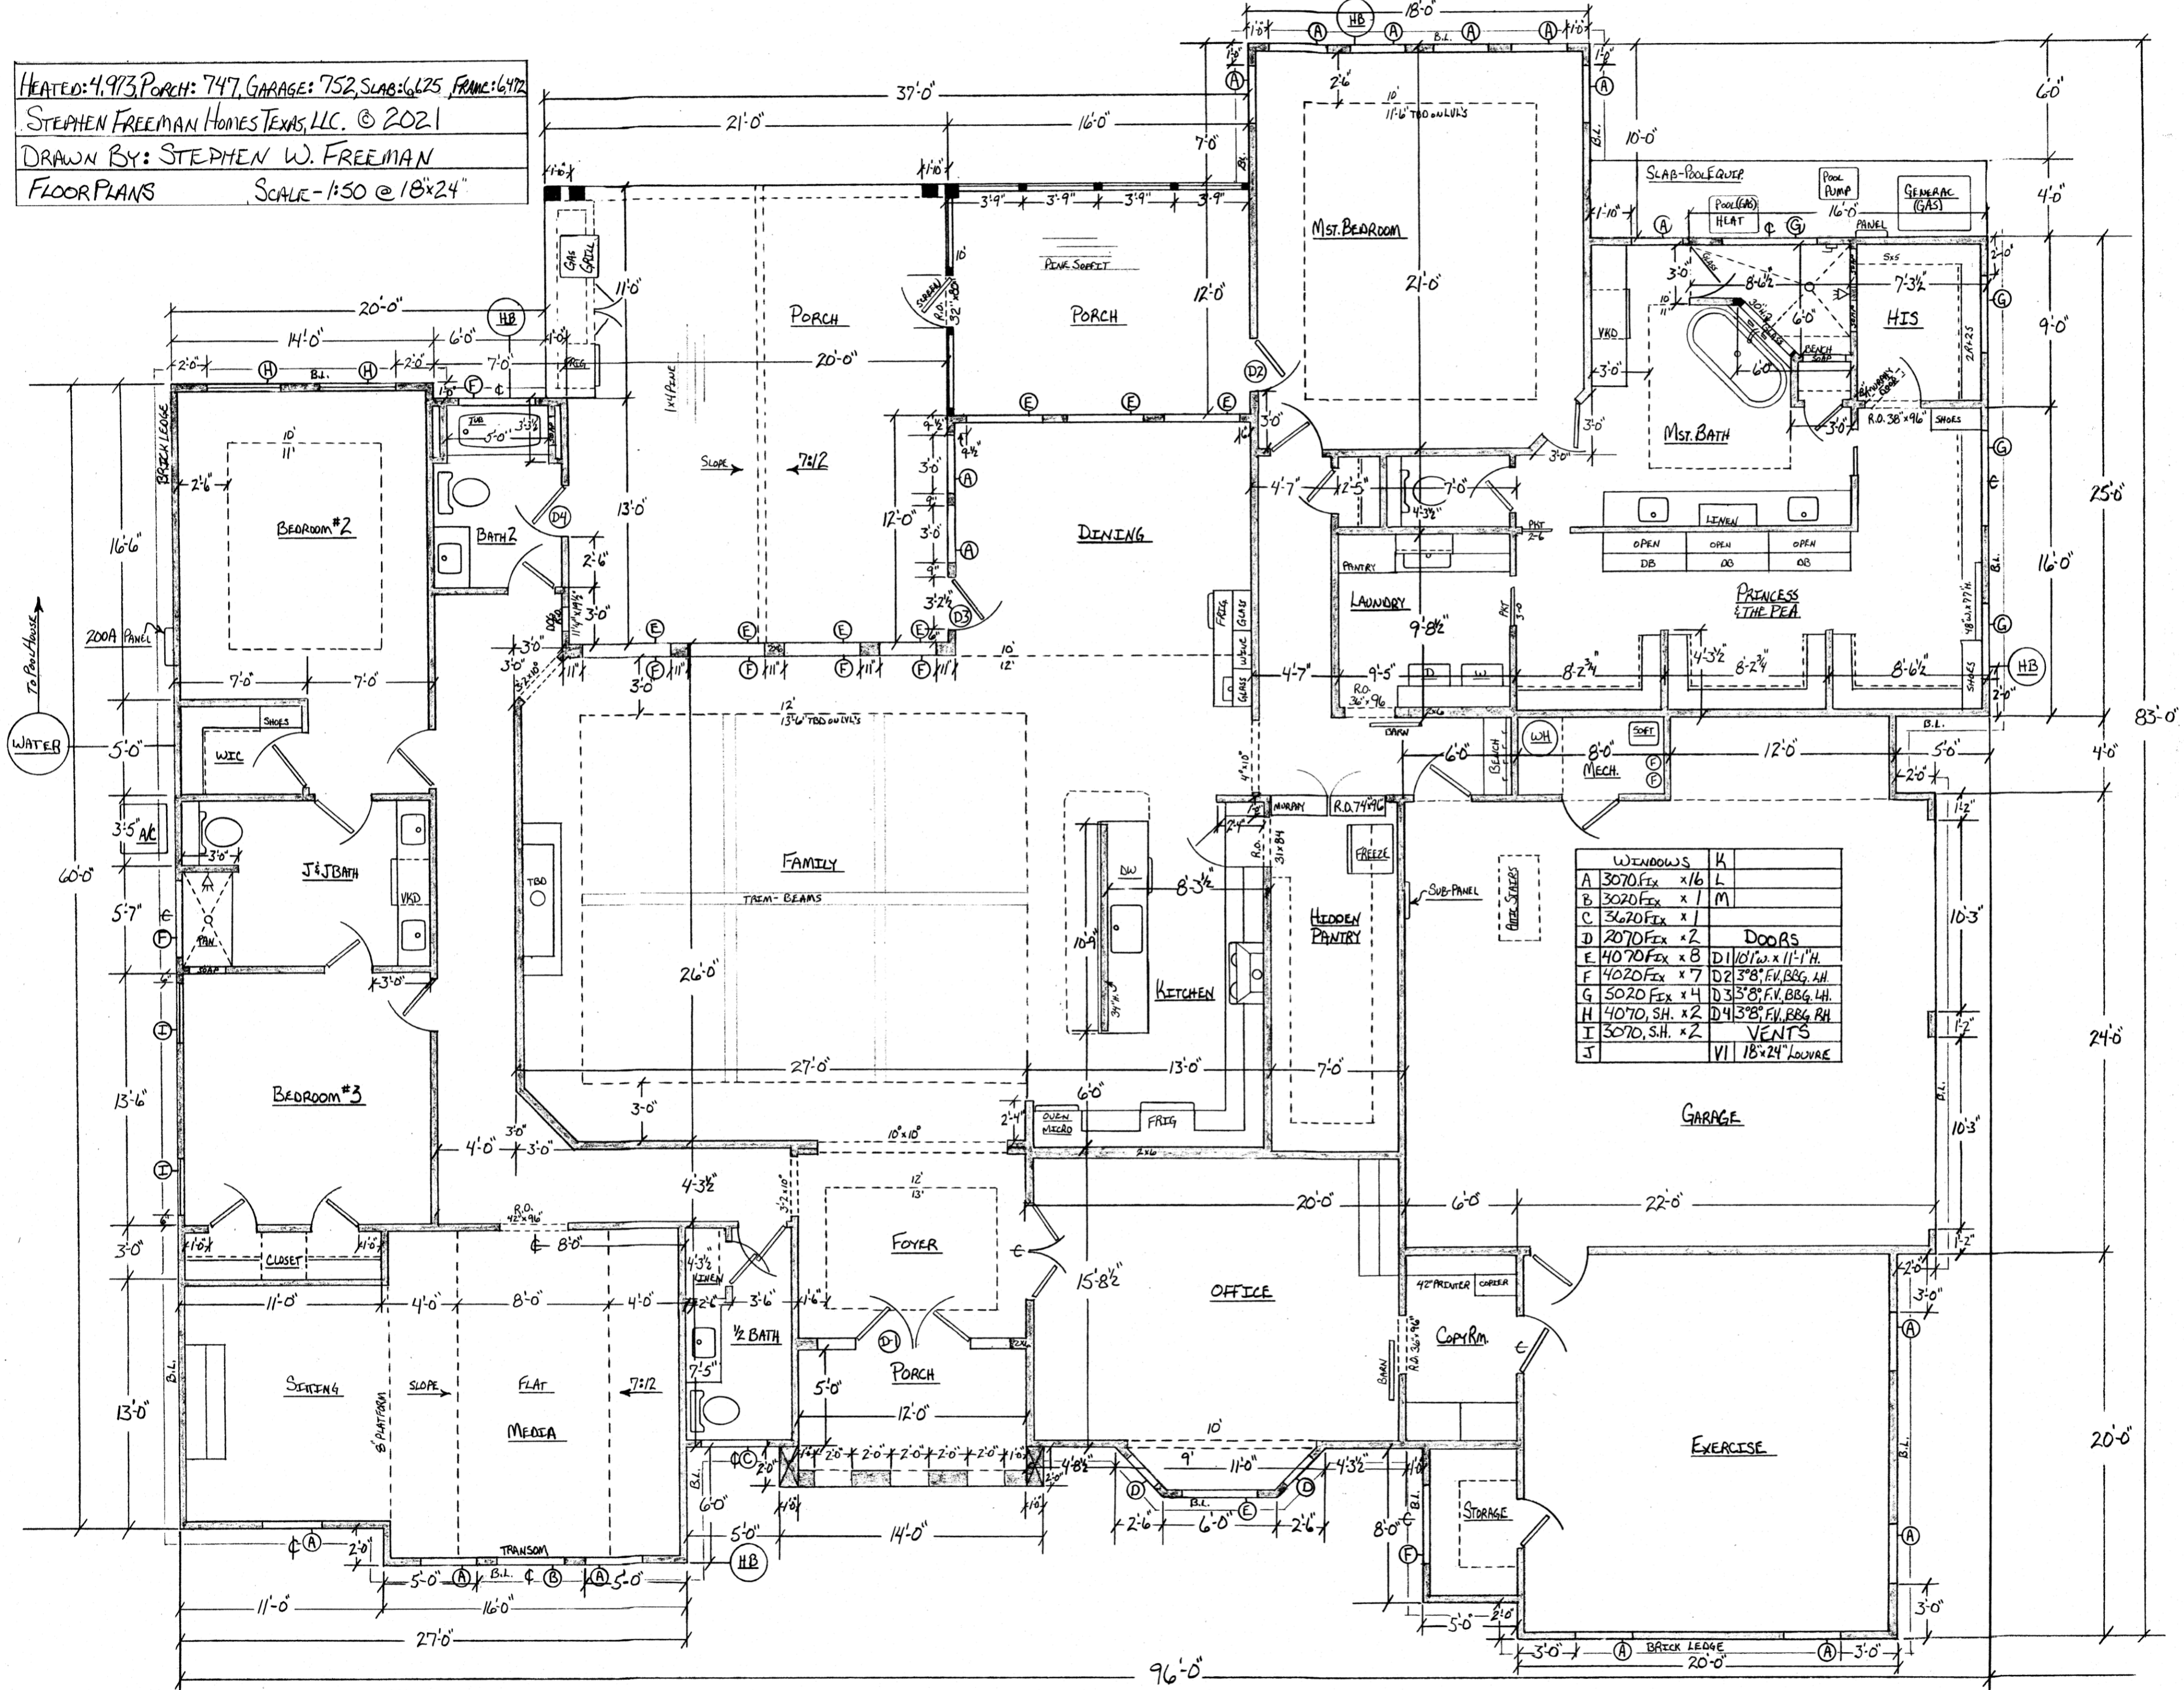

WINDOWS		DOORS	
A	3070 Fex x 16	L	
B	3020 Fex x 1	M	
C	3620 Fex x 1		
D	2070 Fex x 2	DOORS	
E	4070 Fex x 8	D1	11'0" W. x 11'-1" H.
F	4020 Fex x 7	D2	3'8" F.V. B.B.G. A.H.
G	5020 Fex x 4	D3	3'8" F.V. B.B.G. L.H.
H	4070, S.H. x 2	D4	3'8" F.V. B.B.G. R.H.
I	3070, S.H. x 2	VENTS	
J		VI	18" x 24" LOUVRE

96'-0"