


HEATED: 4,480, PORCH: 747, GARAGE: 1,262, SLAB: 6,639, FRAM: 6,987
 CRESCENT OAK CUSTOM HOMES, LLC ©2022
 DRAWN BY: STEPHEN W. FREEMAN
 FLOOR PLANS SCALE - 1/50 @ 18"x24"

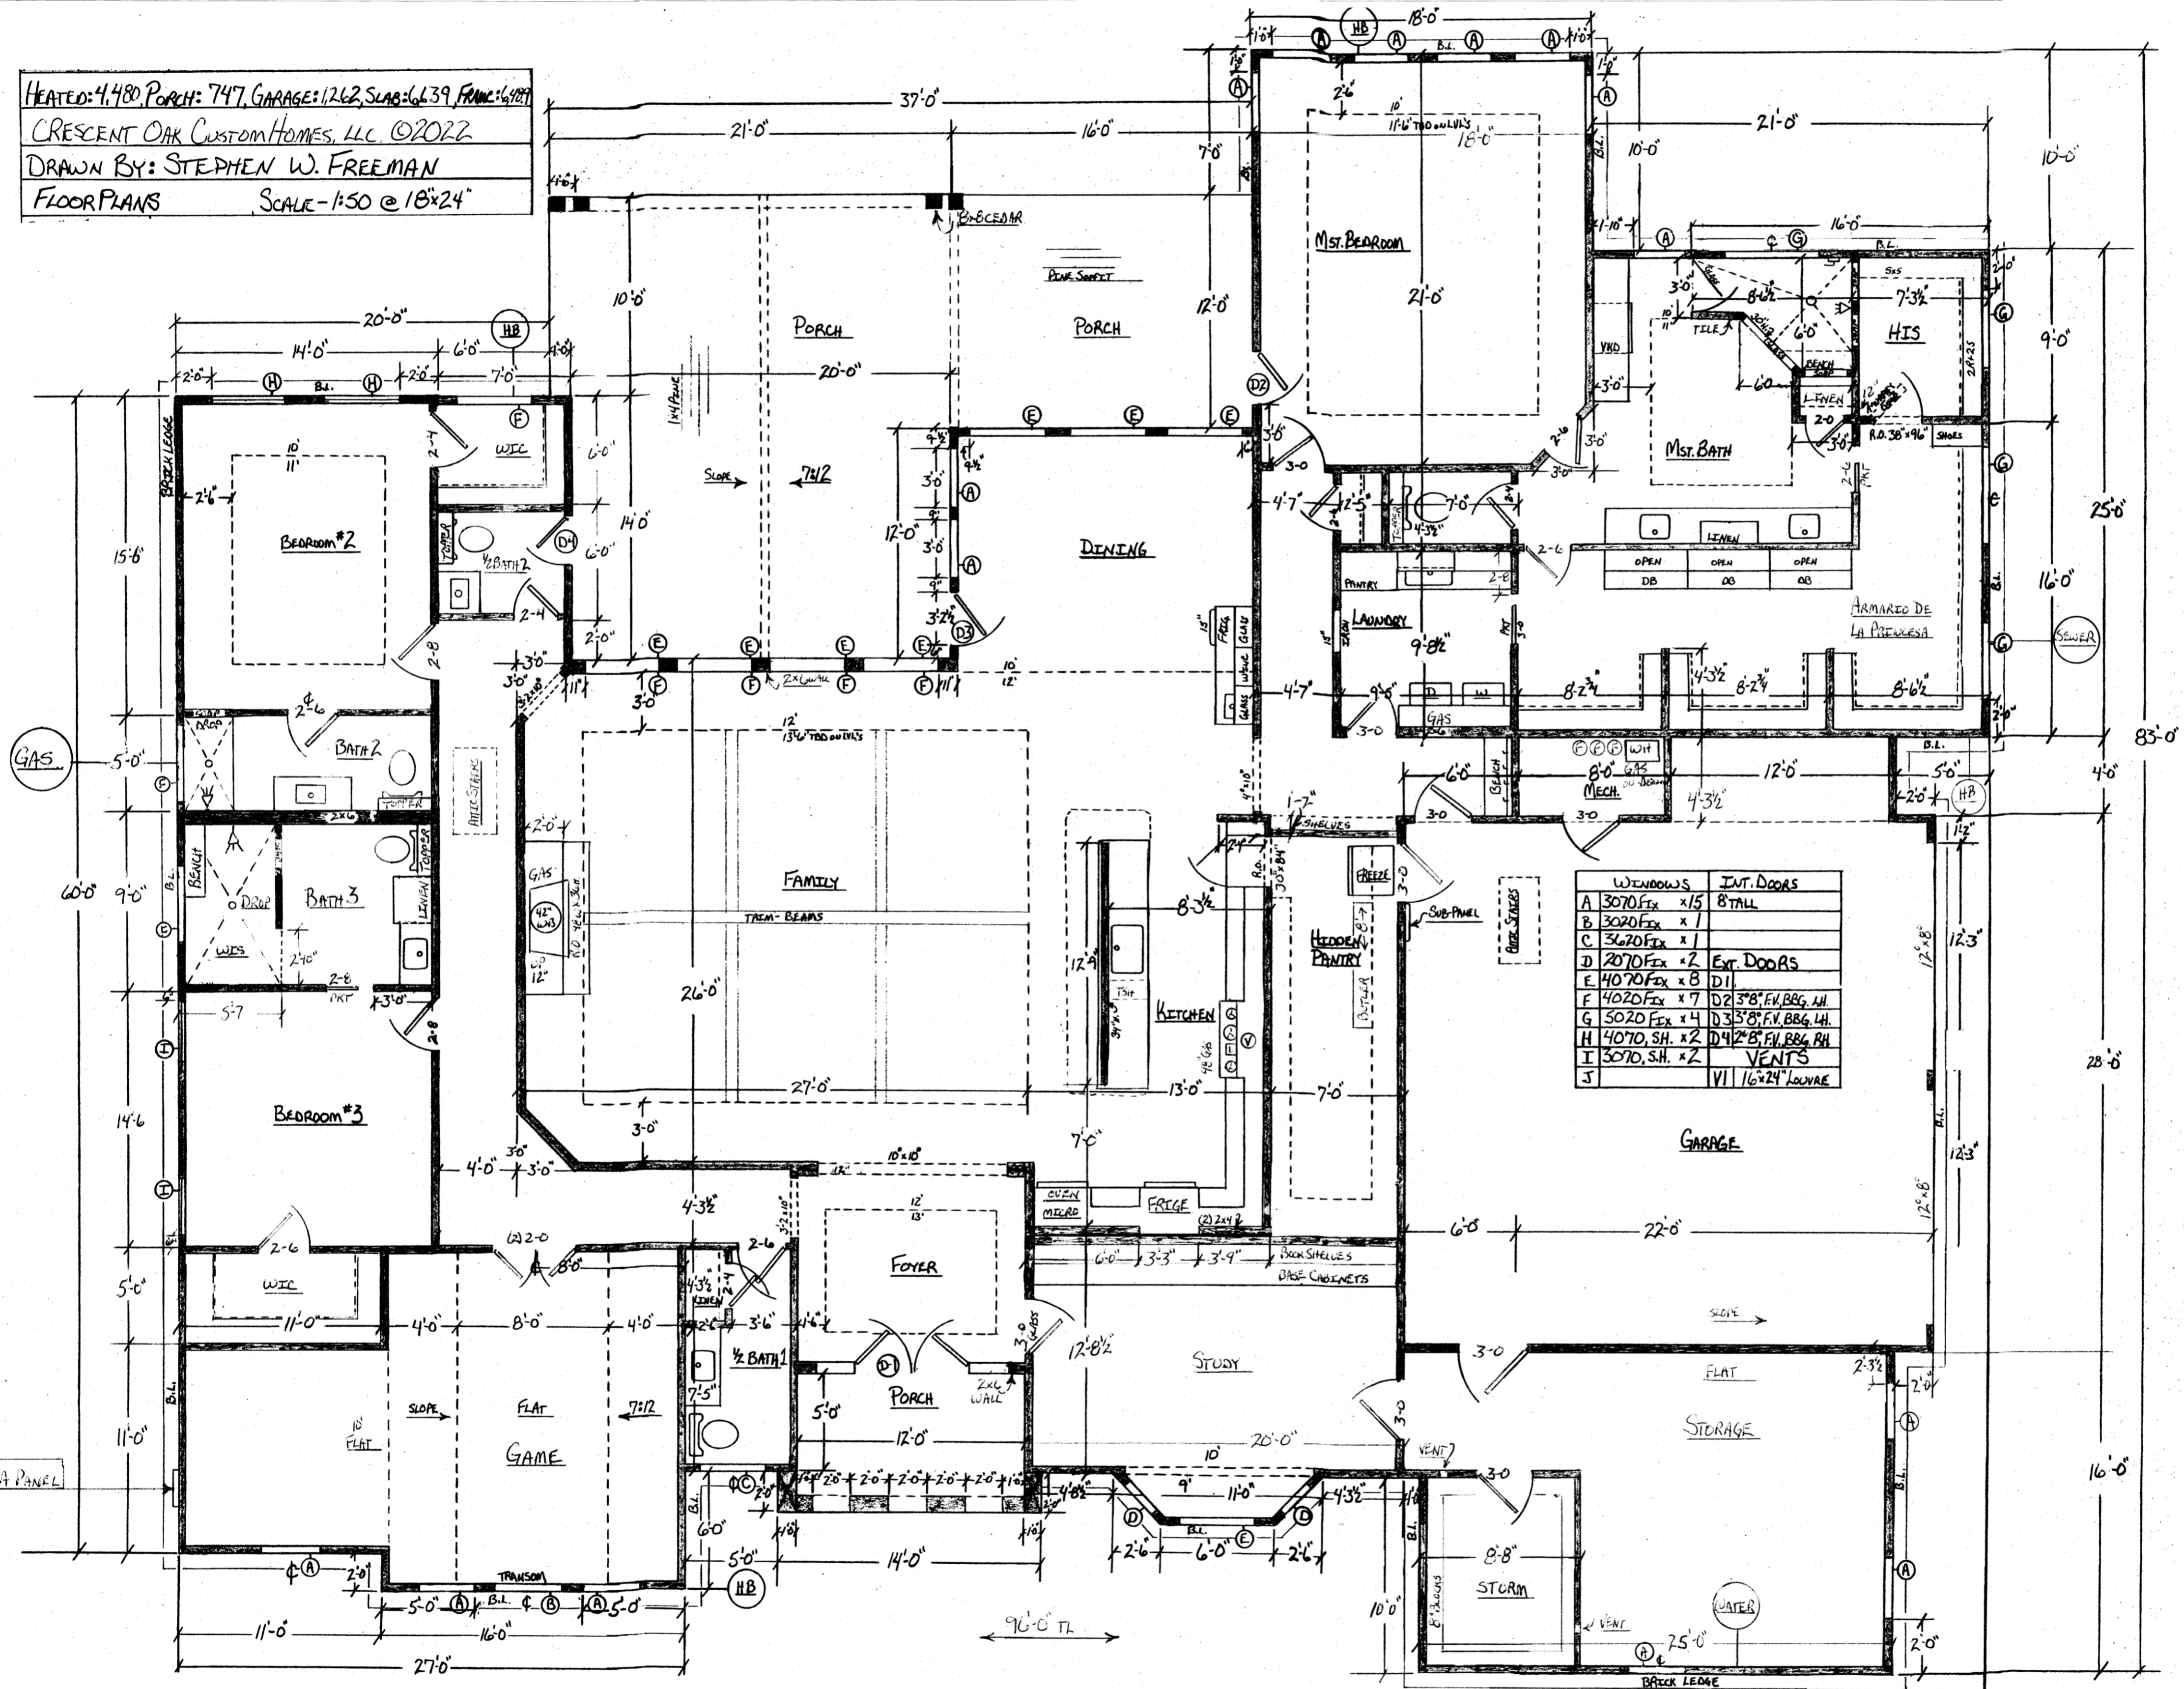

WINDOWS	INT. DOORS
A 3070 Fix x15	8 TALL
B 3020 Fix x1	
C 3620 Fix x1	
D 2070 Fix x2	EXT. DOORS
E 4070 Fix x8	D11
F 4020 Fix x7	D2 3'8" F.V. BBG. LH.
G 5020 Fix x4	D3 3'8" F.V. BBG. LH.
H 4070 SH. x2	D4 2'8" F.V. BBG. RH.
I 3070 SH. x2	VENTS
J	V1 16"x24" LOUVER